


Proposed Ground Floor Plan 1:50 @ A3

SCALE 1:50 @ A3

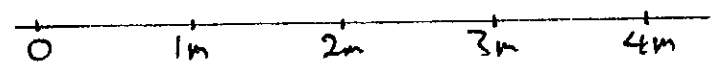

THIS IS THE PLAN REFERRED TO IN THE APPLICATION BY..

A. WEDGEWORTH

24 VERE TERRACE

KIRKMUIRHILL

ML11 9YX

DRAWING No AW/2023/09