



EXISTING FRONT ELEVATION



EXISTING REAR ELEVATION

MATCHING MATERIALS TO BE USED FOR EXTENSION




PROPOSED FRONT ELEVATION



PROPOSED REAR ELEVATION

SCALE IN METRES

1 : 100

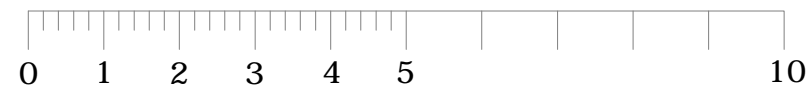

19 WEST VIEW ROAD  
SWANLEY BR8

TITLE:  
PROPOSED FIRST FLOOR  
SIDE AND REAR EXTENSION

SCALE: 1:100@A3

DWG NO SD19/PL 03