


PROPOSED SITE PLAN

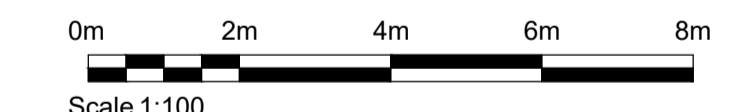

Scale 1:100

REV.	DATE	DESCRIPTION

<b>AP Designs</b> Romara, Norwich Road, Ludham, Norfolk NR29 5PB T: 01692 678537 M: 07846 681245 E: allenplayfair@hotmail.co.uk		
CLIENT Michael Doran		
PROJECT ADDRESS Site Adjacent to Yew Tree Cottage, School Lane, Takeley, Bishop's Stortford, Essex CM22 6PJ		
TITLE Proposed Site Plan		
DATE 07.04.23	SCALE AT A1 1:200	DRAWN BY AMP
DRAWING NUMBER C488/BR/05		REVISION

Scale at 1:100