


LB

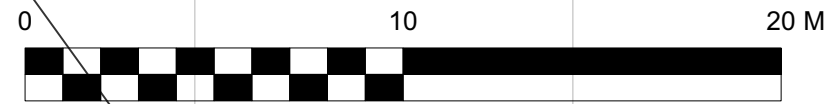

Scale 1:200

Project title		
Yew Cottage Chickney Road, Henham		
Drawing title		
Existing Site Plan		
Drawing no. 23033(A)su01		
Scale	Date	Rev
1:200@A3	Dec 2023	-

PLANNING



CHANTRY  
ARCHITECTS  
Tel: 07747 024011  
Email: graham.peel@chantryarchitects.com  
Web: www.chantryarchitects.com  
Post: Chantry Cottage, 4 Watling Street,  
SLABans, Herts, AL1 2PT