




Rev:	Details:	Date:	By:
A	Client Comments	Jan 24	KH

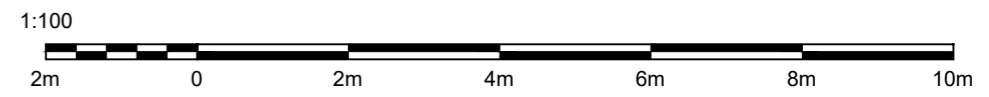

Floor Plan
Scale 1:100
GIFA: 821m²

Project
Proposed Automotive Service Centre
At: 91-93 Main Street
Alford
Aberdeenshire
AB33 8AD
For: Alford Autostation



Drawing	Floor Plan	
Scale	As noted @ A2	Date
Revision	A	Drg No
		2899-020

t-01464 841113 | e-office@johnwinkdesign.co.uk
Midtown of Foudland | Glens of Foudland | Huntly | Aberdeenshire | AB54 6AR

Note
Dimensions must not be scaled from this drawing. If in any doubt - ask! All dimensions to be checked prior to work commencing or prior to any components being manufactured. Any discrepancy to be reported. All work and material to comply fully with all current British Standards Codes of Practice, building regulations, IEE regulations and all HSE acts.

