




This drawing is the property of Creative Planning Ltd. It shall not be copied or scanned, in part or whole, without prior consent of Creative Planning Ltd. Do not scale from this drawing except for planning validation purposes.



© Crown copyright and database rights 2024 Ordnance Survey OS100035409.

SCALE BAR 1:500

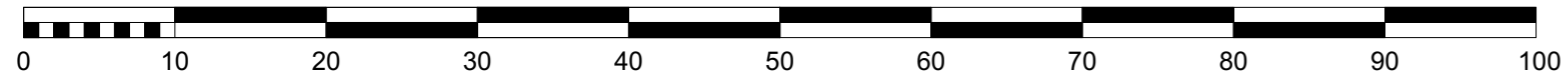

Rev.	Date.	Revision Description.	By.	Chk.



www.creative-planning.co.uk T: 07791 587404

Scale. 1:500 @ A3	Date. 18.01.24
-----------------------------	--------------------------

Project Title
Tilley Green Cottage

Client
Mrs Helen Whittingham

Drawing Title
Existing Site Plan

Project No. CP0055	Drawing No. EX-003	Rev.
------------------------------	------------------------------	-------------

