


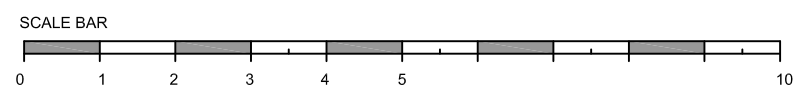


-  EXISTING WALLS
-  NEW WALLS
-  EXISTING WALLS TO BE REMOVED

WALL LEGEND

EXISTING ROOF PLAN

PROPOSED ROOF PLAN



PLANNING APPLICATION

Project. _____

35 Higher Drive
Banstead SM7 1PL

Title. _____

Existing & Proposed Plans

Scale: 1:100 @ A3
Date: Jan 2024

Drawing No: _____

35HD-103

ARCHITECTURE
DESIGN | DETAIL | MANAGE
www.dparc.co.uk
t: 07977 576244 e: cino_perone@hotmail.com