


PROPOSED REAR ELEVATION



EXISTING REAR ELEVATION

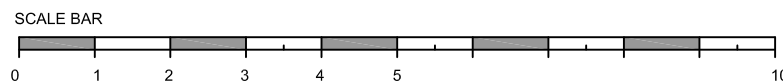

PLANNING APPLICATION

Project.

35 Higher Drive  
Banstead SM7 1PL

Title.

Existing & Proposed  
Rear Elevation

Scale: 1:100 @ A3

Date: Jan 2024

Drawing No:

35HD-106