

Existing Elevations



Front elevation
Scale 1:100




Rear elevation
Scale 1:100



Side elevation
Scale 1:100

Ch-007 window size adjusted
21 Jan 2024

Ch-002 scale bar added
21 Jan 2024

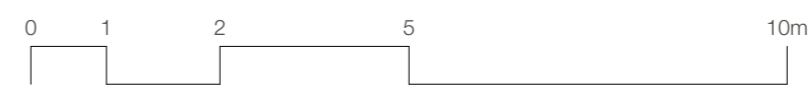

Existing Elevations @ 1:100

DRAWING NO. PL_02.3 REVISION B PROJECT Stone Court House

Planning and Listed Building Consent

SCALE: 1:100 PRINT SIZE: A2 ISSUE DATE: 2024/01/22 PROJECT No: 2302

flintarchitecture.com
info@flintarchitecture.com
+44 7388 199 878
The Studio, Plas yn Grove, SY12 9JT

FLINT
ARCHITECTURE