


Ground floor plan

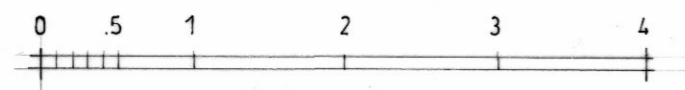

Front elevation

Side elevation

Rear elevation

Side elevation

1136/1

project Roof conversion, rear extension and garage  
 location Magnum, Alton Lane, Four Marks  
 drawing Existing  
 drawing no. 1136 / 01  
 scale 1 : 50 1 : 100  
 date January 2024

**T.Neal Ltd**  
 Architectural Design