


- ELECTRICAL LEGEND**
- pendant light fitting
 - light switch
 - pendant light fitting
 - ⊕S smoke detector
 - ⊕H heat detector

heat & smoke detection throughout property with detectors in all rooms & hallways

ground floor as proposed

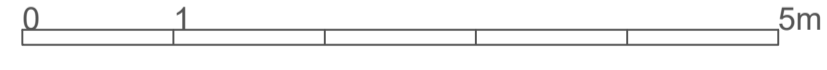

* 1/2hr self closing fire door with intumescent strips & smoke seals

Proposed alterations at
30 Langside Drive
Glasgow

scale 1:50 (A1)
dwg no. 28033/ABW2/111f