

# Castle Woods Angled Information Board Site Plan, Cemetery Road, Aboyne AB34 5DZ


Scale 1:200@A4

Online Reference  
100658595-001  
Date 25/1/24

Site 

Paths 

Location of Information Board 

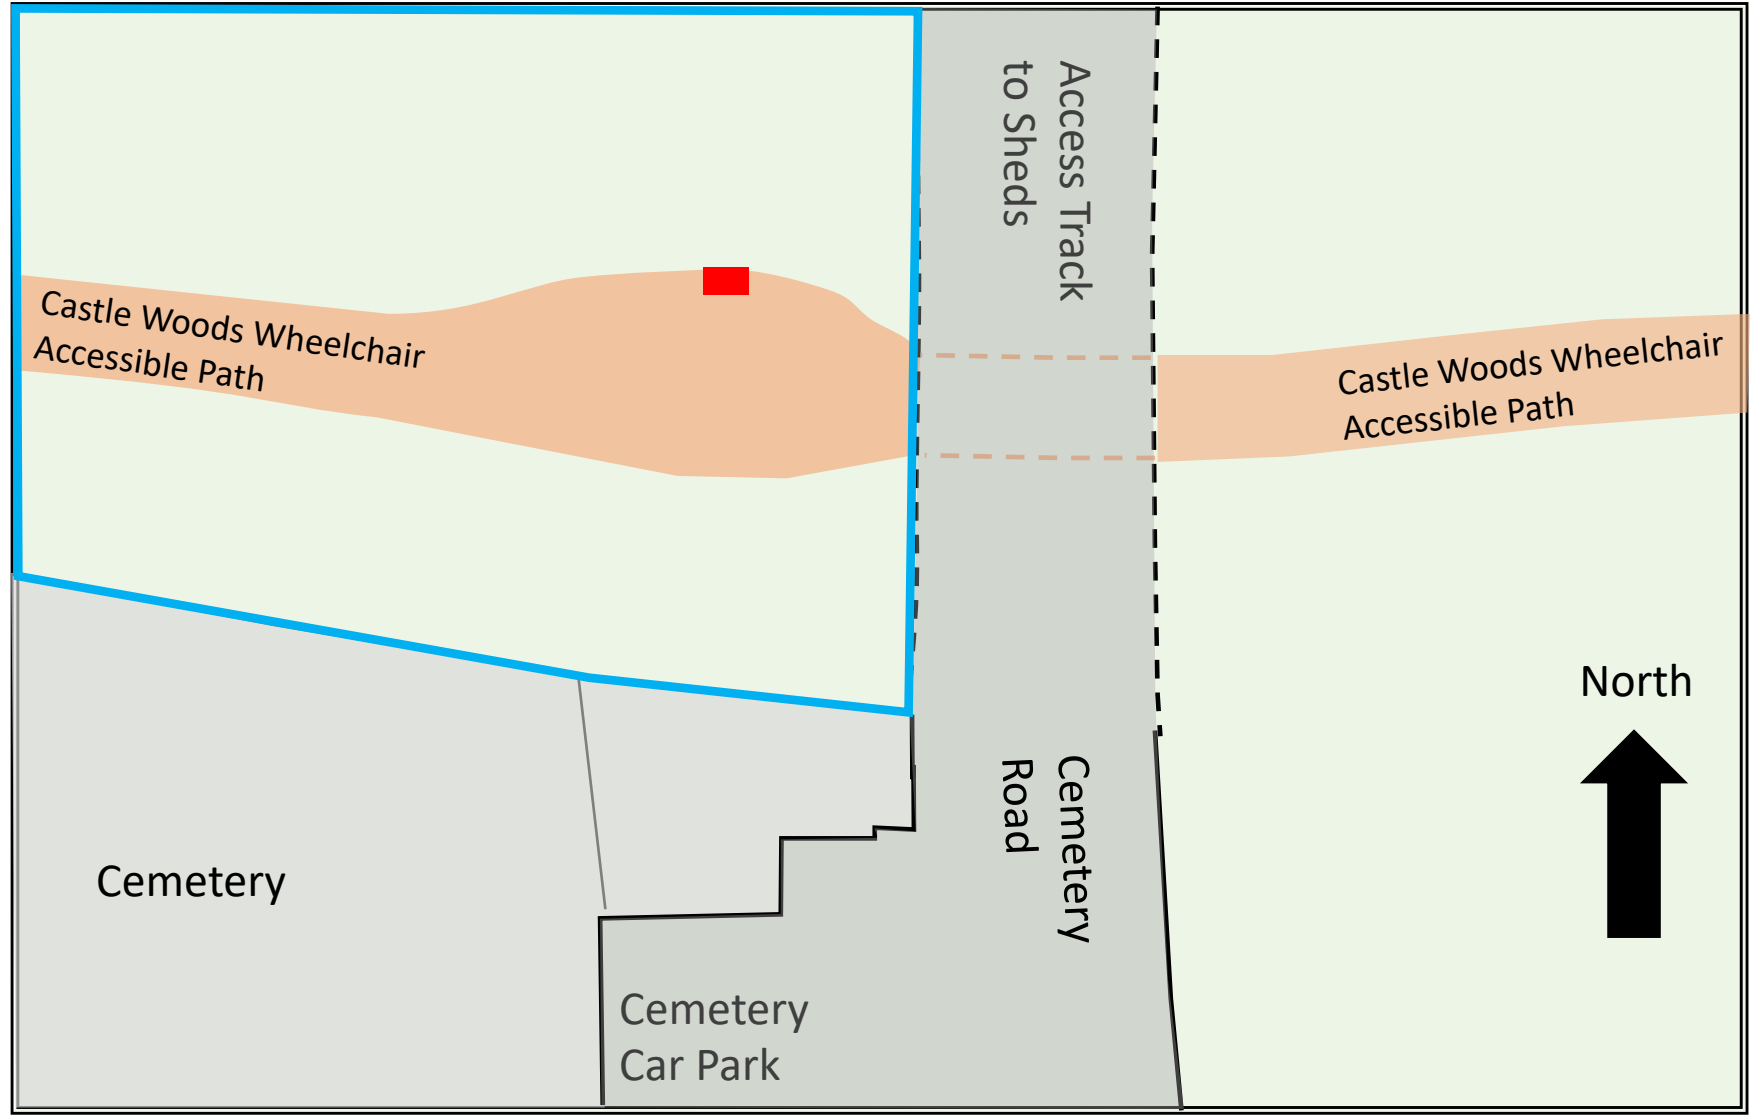

0m 1:200 10m