



LOCATION PLAN  
SCALE 1:1250

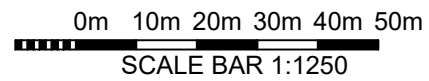

SCALE BAR 1:1250



SITE PLAN - PROPOSED SHOWN HATCHED  
SCALE 1:500

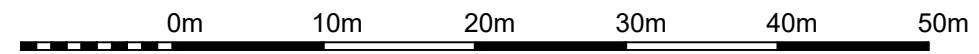

SCALE BAR 1:500



**JAKE**  
**UNDERWOOD**  
PLANNING & BUILDING DRAWINGS

PROJECT:  
195 AMBLESIDE ROAD,  
LIGHTWATER GU18 5UW

DETAIL:  
SITE AND LOCATION PLANS

PLANNING PERMISSION

JOB No: 2224 | DRG No: 001

SCALE @ A3: AS SHOWN | REV: A

CONTACT:  
JAKE UNDERWOOD  
Web: [www.jakeunderwood.com](http://www.jakeunderwood.com)  
Email: [info@jakeunderwood.com](mailto:info@jakeunderwood.com)  
Phone: 07784927778