

Proposed Front Elevation
Scale 1:100 0m 1m 2m 3m 4m 5m

Proposed Elevation 1 Front

Proposed Left Side Elevation
Scale 1:100 0m 1m 2m 3m 4m 5m


Proposed Elevation 2 Left Side

Proposed Rear Elevation
Scale 1:100 0m 1m 2m 3m 4m 5m

Proposed Elevation 3 Rear

Proposed Right Side Elevation
Scale 1:100 0m 1m 2m 3m 4m 5m

Proposed Elevation 4 Right Side

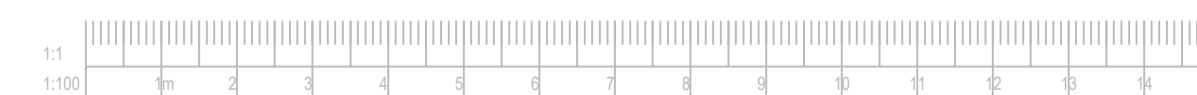

MRS SAM KHAN
CLIENT

BROOMGATE, 28 REGENTS ROAD,
LOSTOCK, BOLTON
PROJECT

PROPOSED PLANS & ELEVATIONS
TITLE

2536.PLR.104.
DRAWING NO.

1:100 SW
SCALE@A1 DRAWN