


PROPOSED EAST ELEVATION



Copyright ©Draycott Chartered Surveyors 2015.

PROPOSED NORTH ELEVATION

All measurements are taken using laser measure and therefore, may be subject to a small margin of error.

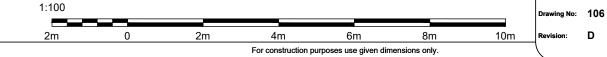

CHARTERED SURVEYORS

82 High Street Lymington Hampshire SO41 9AN

Tel: 01590 673282 Email: surveyors@draycotts.co.uk

Date: 01/10/24

Drawn By: SH

Project: Kew Haven House Whatley Road Milford on Sea SO41 0XS

Client: Mr and Mrs Connolly

Design Drawings

Proposed Elevations

Scale: 1:100

Paper Size: A3