
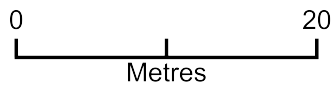


# CM-22-01-2024-1- Site Plan

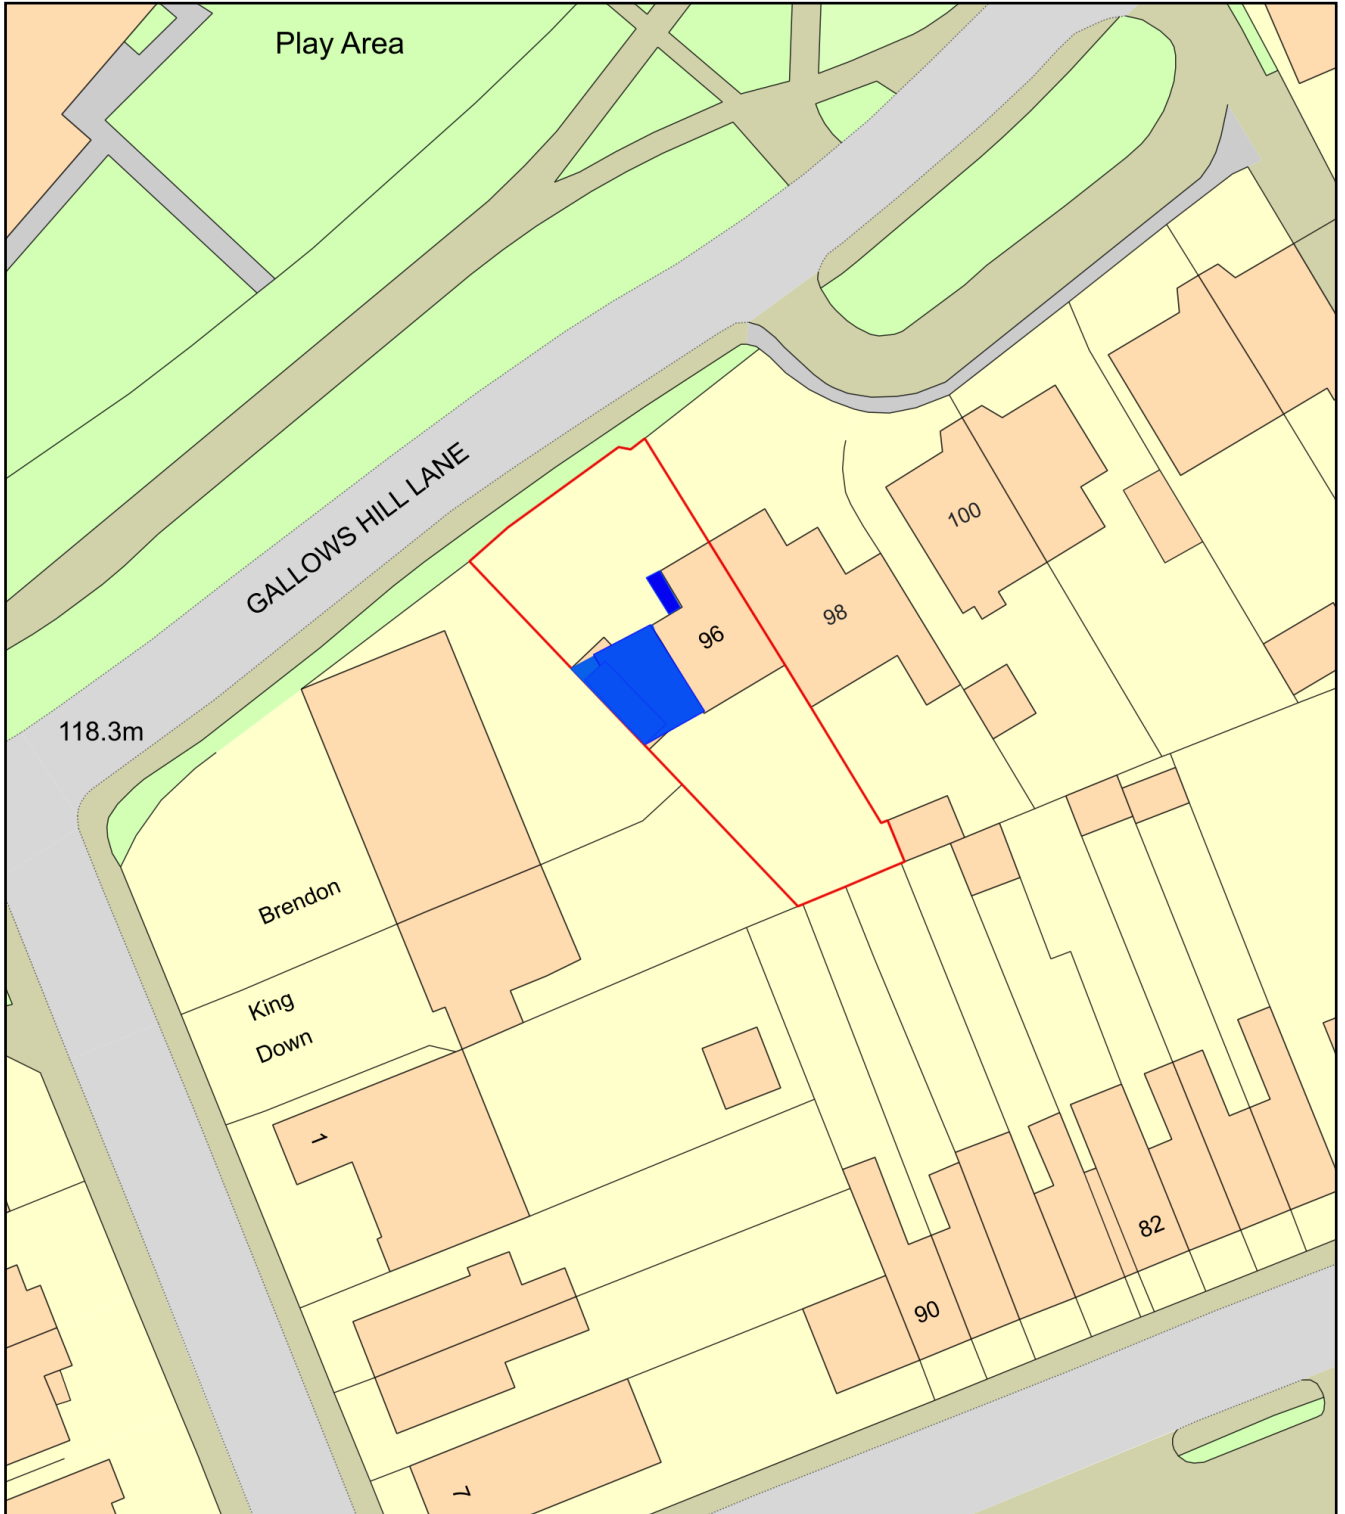

Plan Produced for: Mrs Jill Aldridge

Date Produced: 22 Jan 2024

Plan Reference Number: TQRQM24022194713839

Scale: 1:500 @ A4