



Produced on 12 November 2023 from the Ordnance Survey National Geographic Database and incorporating surveyed revision available at this date.
 This map shows the area bounded by 521446 162089,521546 162089,521546 162189,521446 162189,521446 162089
 Crown copyright and database rights 2023 OS 100054135. Supplied by copla ltd trading as UKPlanningMaps.com a licensed Ordnance Survey partner (OS 100054135).

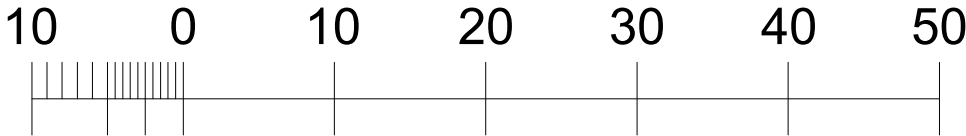

Metres

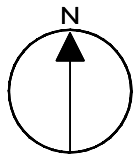

SITE BLOCK PLAN

(Scale 1:500 @ A3)

A3

Rev	Date	Description
P1	27.01.24	Amended as E&E comments
-	23.12.23	Issued for planning

CLIENT:
Mr Jamie Peter Ford

PROJECT:
9 West Gardens, Ewell,
Surrey KT17 1NQ

DRAWING TITLE:
Site Plan

DATE:
Dec 2023

SCALE:
As shown @ A3

DRAWING No: 1179-002 **REVISION:** P1

NOTE:
FOR TYPICAL NOTES,
REFER TO DRAWING 1179-003