


floor plan as existing

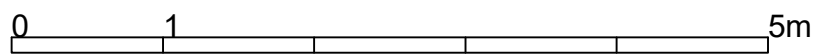

Proposals at
35 Nicolson Street
Greenock

scale 1:50 (A3)
dwg no. 31176/1