


General Notes
 1. Do not scale this drawing. All dimensions to be as noted. Contractor to check all dimensions on site before carry out works.
 2. This drawing is for the private and confidential use of the client for whom it was undertaken and it should not be reproduced in whole or in part or relied upon by third parties for any use without the express written authority of Beech Architects Limited.

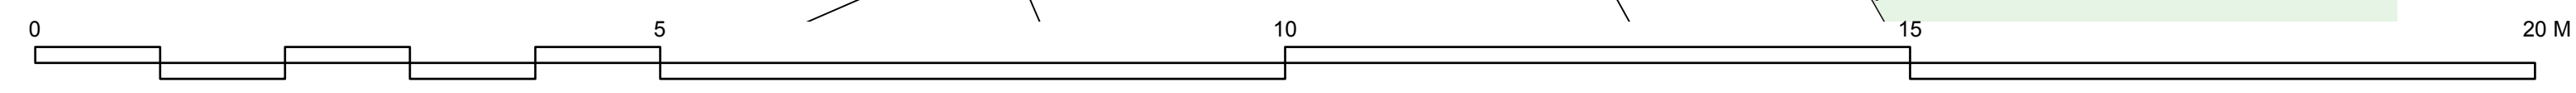

GROUND FLOOR PLAN 1:50



EAST (FRONT) ELEVATION 1:100



NORTH ELEVATION. 1:100



SOUTH ELEVATION 1:100



WEST (REAR) ELEVATION

H. 15.01.24 Reduced scheme - demo note removed
 G. 13.01.24 Reduced scheme - gable glazing reinstated
 F. 02.01.24 Reduced scheme - Following client msg
 E. 23.01.23 Updated for planning
 D. 20.01.23 Clms added
 C. 17.01.23 Updated from client comments
 B. 16.01.23 Updated for planning
 A. 09.12.22 Updated with two storey element
 Rev

Beech ARCHITECTS
 Church Farm Barn
 The Street
 Thornorton
 Suffolk
 IP23 7JR
 www.beecharchitects.com
 enquiries@beecharchitects.com
 t 01379 678442

CLIENT
 Richard & Lesley Hall

PROJECT
 Willow Cottage
 Pitmans Corner
 Wetheringsett
 Suffolk
 IP14 5PX

DRAWING
 FLOOR PLANS & ELEVATIONS

SCALE	DATE	DRAWN BY	CHECKED
1:50/1:100 @ A1	DEC 2022		
DRAWING NUMBER	JOB NUMBER	STATUS	REV
06	686	Not For Construction	H

This drawing is copyright and remains the property of Beech Architects Ltd. Original size A1. Scale shown will be incorrect if reproduced in any other format. All dimensions to be checked on site.