


PROPOSED SITE PLAN  
SCALE 1:200

SITE AREA = 1445m<sup>2</sup>

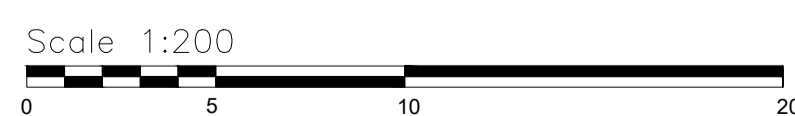

A	11/01/24	SITE BOUNDARY REVISED	MB
REV:	DATE:	DESCRIPTION:	BY:
STATUS: PLANNING			

RHM Planning & Design Services  
19 Russell Grove  
Westbury Park  
BRISTOL BS6 7UD  
Tel: + 044 (0)7810 821409  
Email: info@rhmplanning.co.uk  
www.rhmplanning.co.uk

CLIENT: NHS Property Services Ltd

SITE: Sidmouth Health Centre, Blackmore Drive  
Sidmouth  
Devon, EX10 8ET

TITLE: Proposed Site Plan

SCALE AT A1: 1:200	DATE: 10/10/2023	DRAWN: MB	CHECKED:
PROJECT NO: P0649	DRAWING NO: 004	REVISION: A	