


EXISTING SITE PLAN  
SCALE 1:200

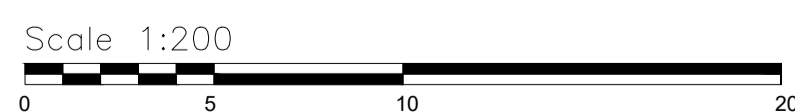

A	11/01/24	SITE BOUNDARY REVISED	MB
REV:	DATE:	DESCRIPTION:	BY:
STATUS:			PLANNING


**RHM Planning & Design Services**  
 19 Russell Grove  
 Westbury Park  
 BRISTOL BS6 7UD  
 Tel: + 044 (0)7810 821409  
 Email: info@rhmplanning.co.uk  
[www.rhmplanning.co.uk](http://www.rhmplanning.co.uk)

CLIENT:  

**NHS Property Services Ltd**

SITE:  
 Sidmouth Health Centre, Blackmore Drive  
 Sidmouth  
 Devon, EX10 8ET

TITLE:  
 Existing Site Plan

SCALE AT A1: 1:200	DATE: 10/10/2023	DRAWN: MB	CHECKED:
PROJECT NO: P0649	DRAWING NO: 002	REVISION: A	