


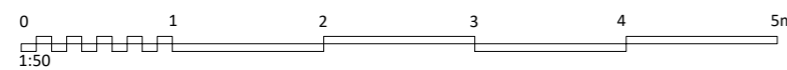

22

24

NOTES:
All rainwater goods to be black PVCu
All fascias & soffits to be black PVCu



**CHARTERED
SURVEYORS**

GDS Chartered Surveyors
East Barn, Furnace Farm, Furnace Lane
Lamberhurst, Kent TN3 8LE

T. 01892 538 700 E. mail@gdsdtd.co.uk
www.gdsdtd.co.uk

Project 22-28 Windlesham Gardens		
Drawing Proposed Rear Elevation Numbers 22-24		
12.01.24 Revisions	Added rwg's	A
Client United Living		
Scale 1:50 @ A2		
Date Oct 23	Drawn By PW	Checked By GD
Issue: PLANNING		
Drawing No. 2126	Revision -126	Revision - A