



FRONT ELEVATION AS PROPOSED




FLANK ELEVATION AS PROPOSED



REAR ELEVATION AS PROPOSED



FLANK ELEVATION AS PROPOSED

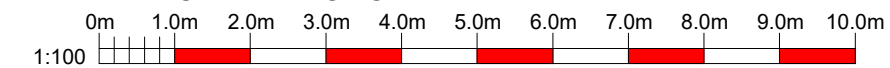

- Notes:
- 1) All Dimensions to be checked on site.
 - 2) All works to comply with the current building regulations
 - 3) All works may be subject to revision on site.
 - 4) All drawings are the copyright of CGA Design & Build
 - 5) This drawing may not be copied without prior permission.
 - 6) All dimensions are in millimeters unless otherwise stated.



CGA Design & Build Ltd
 Castle House
 Park Road,
 Banstead, Surrey
 SM7 3BT
 Tel: 01737850817 / 07554 308 866
 Email: info@cga-db.com
 www.cga-db.com

CLIENT
Mark Gray

PROJECT:
**Fairoak, Newnham Road
 Hook, RG27 9LX**

DRAWING TITLE:
Proposed elevations

PURPOSE: Planning			SIZE: A3
SCALE: 1:100			
DRAWN: KS	CHECKED: BE	DATE DEC 23	
DRAWING No. 1629 201			REVISION: