



Front elevation (Southeast)




Side elevation (Southwest)



Side elevation (Northeast)



Rear elevation (Northwest)

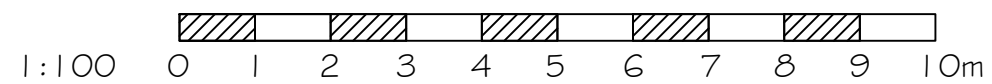

Uphills  
 Wicken Bonhunt  
 Saffron Walden  
 For Mr. L Davies

---

Proposed elevations

---

SCALE 1:100 @A3 | DWG No. 2220.06

---

**D O N A L D P U R K I S S**  
 A S S O C I A T E S  
 chartered architects

1A KING STREET  
 SAFFRON WALDEN, ESSEX CB10 1HE  
 TEL: 01799 523087 & 527202  
 E-mail: dpa@purkissarchitects.co.uk