



01 PROPOSED FRONT ELEVATION



02 PROPOSED SIDE ELEVATION



03 PROPOSED SIDE ELEVATION




04 PROPOSED REAR ELEVATION

johnpittaway:architecture

31 heathpark road
romford
essex
m2 5ul
tel:01708 445044
mob:07909 717826
mail@johnpittaway.com

JOB
THE HEATHERS
ROCKHILL
KENT

TITLE
PROPOSED ELEVATIONS

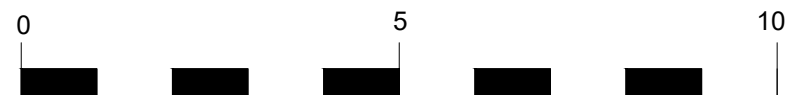

SCALE 1:100 SHEET SIZE A3
DATE 17-03-21 DRG NO. PL-04 REV. -