




LOCATION PLAN
1:1250



PROPOSED SITE PLAN
1:1250



PROPOSED BLOCK PLAN
1:500

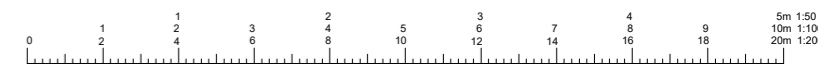

Drawing Title :
Location Plan , Site Plan & Block Plan

Project Title :
Proposed First Floor Rear Extension
at
12 Macnaghten Road, Southampton SO18 1GJ

DRAWING NO : A2/12MR/04	
DATE : 22 Jan 2024	DRN BY : IBP-08
SCALE : 1:100 @ A2	CHK BY : IBP-01