

Plot 3 - Artists Impression



FRONT ELEVATION




SIDE ELEVATION



REAR ELEVATION



SIDE ELEVATION

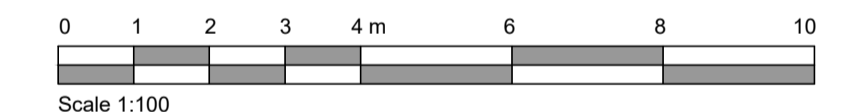

Rev.	Date	Detail

Status **PLANNING ISSUE**



ASCOT DESIGN
Timeless architecture
Ascot Design Ltd, Berkshire House 39-51 High Street, Ascot, Berkshire, SL5 7HY
Tel: 01344 299330 Fax: 01344 299331 Email: info@ascotdesign.com
www.ascotdesign.com

Client **WESTBOURNE HOMES**

Project Title **OAKLEY GREEN LODGE, OAKLEY GREEN, WINDSOR**

DRAWING Title **PLOT 3 FLOOR PLANS & ELEVATIONS**

Scale: 1:100 @ A1	Date: NOV '23	Drawn: S.F
-------------------	---------------	------------

DRAWING No. **23-J4089-504** Rev:

The copyright in this document and design is confidential to and the property of Ascot Design Limited