




NORTH ELEVATION



WEST ELEVATION

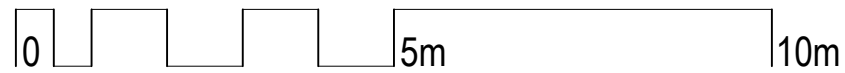

notes: © Copyright Reserved  
 1. This drawing is the copyright of vision architects limited  
 2. DO NOT copy, alter or reproduced in any way or pass to a third party without written authority  
 3. DO NOT scale these drawings dimensions to be checked on site prior to commencing any work  
 4. READ in conjunction with other Consultants documentation & drawings regarding this project  
 5. DISCREPANCIES should be reported in writing to the project architect or engineer immediately  
 MODEL FILE REFERENCE - 240002-A-P-PL\_RIBA03

rev. description	date	by	ch
A Planning issue	2024.02.01	AJC	dp

scale: 1:100 @ A3	client: Mr R. Duke
date: 2024.02	project: Lime Wood, The Woods, Ampfield Hill, Ampfield. SO51 9BD.
drawn: AJC	drawing: Proposed Elevations Sheet 2
checked: dp	status: RIBA STAGE 03 - Planning

wessex house upper market street eastleigh hampshire SO50 9FD  
 t: 01794 830660 w: www.vision-architects.co.uk

**vision**  
architects

drawing no.: 240002-A-PL-016 revision: A