
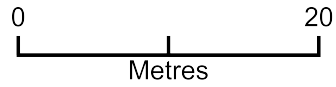


Heron Cottage Site Plan

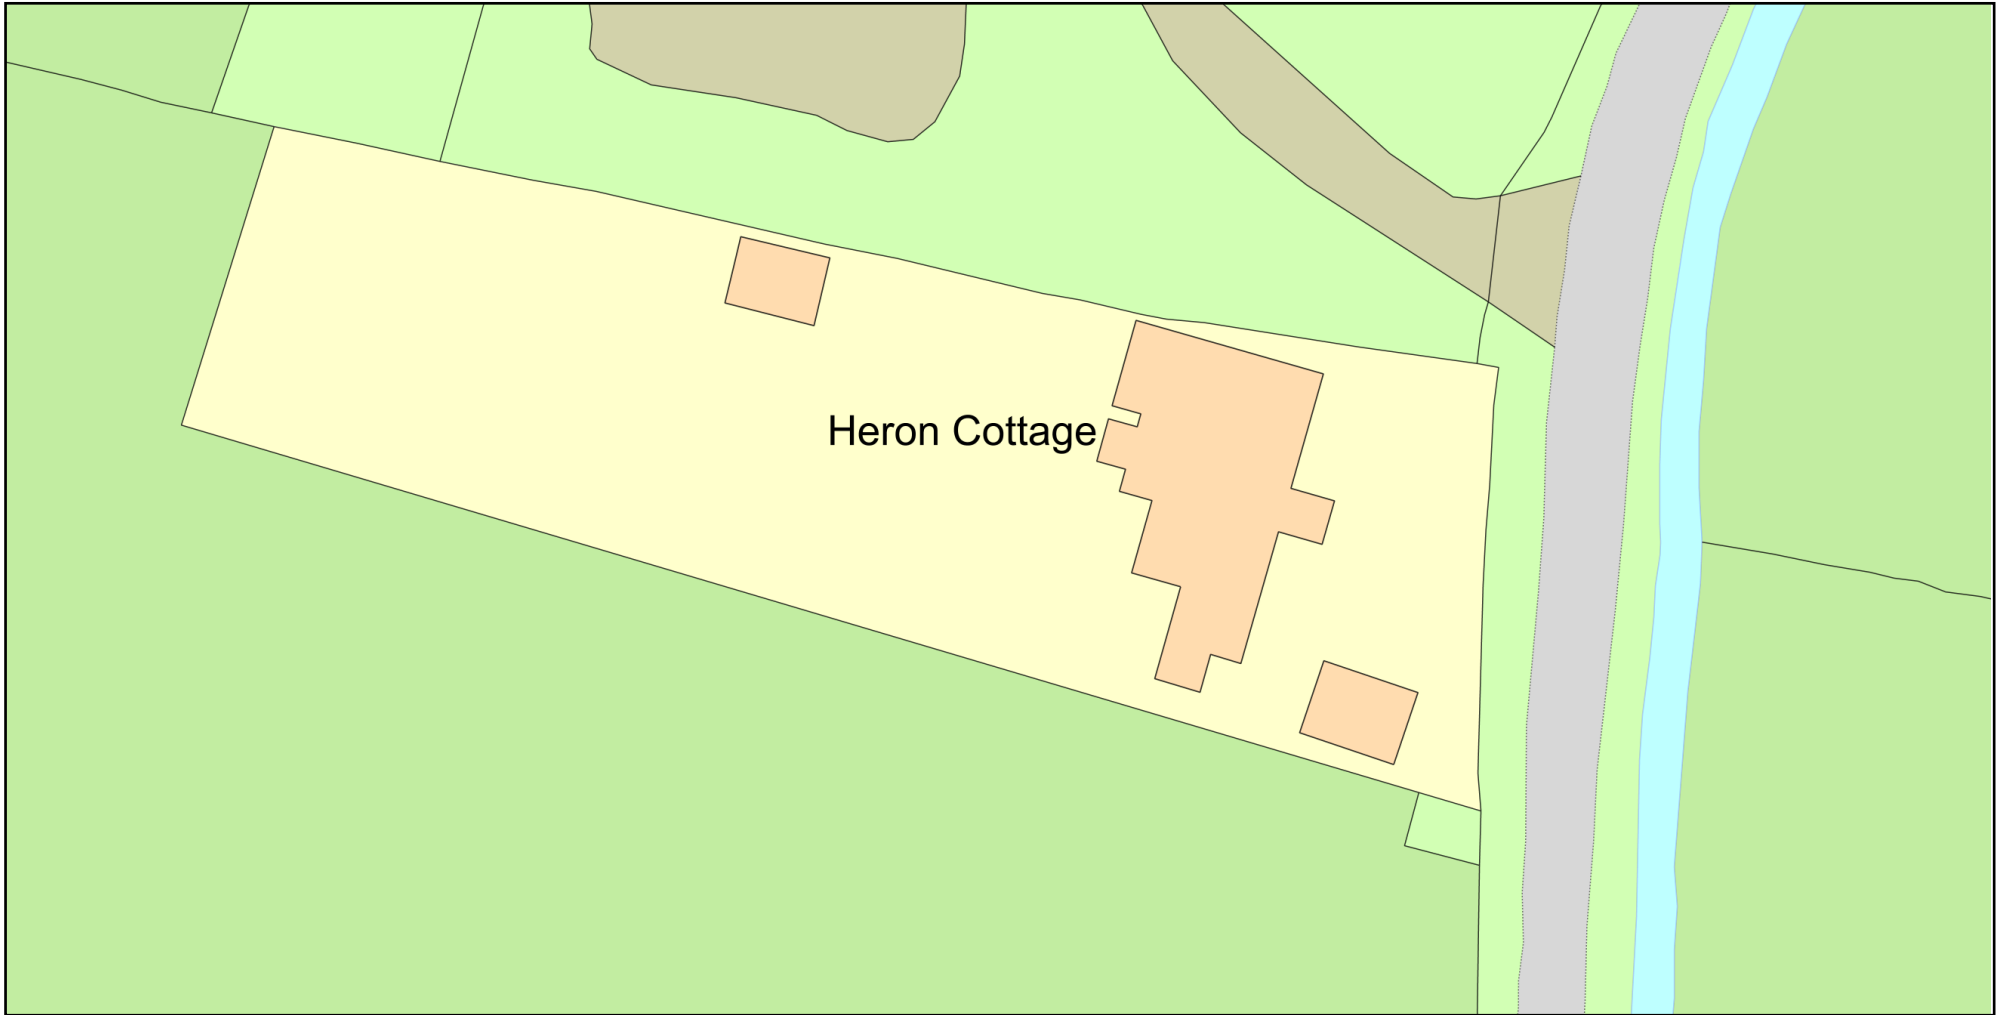

Plan Produced for: Lloyd Smallridge

Date Produced: 03 Nov 2023

Plan Reference Number: TQRQM23307124614242

Scale: 1:500 @ A4

© Crown copyright and database rights 2023 OS 100042766

