

PROPOSED 6No. ANTENNAS & 6No. RRU's PER OPERATOR FIXED TO PROPOSED HEADFRAME ON PROPOSED SUPPORT POLES SHOWN INDICATIVELY

PROPOSED 2No. TRANSMISSION DISHES FIXED TO PROPOSED HEADFRAME ON PROPOSED SUPPORT POLES SHOWN INDICATIVELY

PROPOSED 6No. ANTENNAS & 6No. RRU's PER OPERATOR FIXED TO PROPOSED HEADFRAME ON PROPOSED SUPPORT POLES SHOWN INDICATIVELY

PROPOSED 2No. TRANSMISSION DISHES FIXED TO PROPOSED HEADFRAME ON PROPOSED SUPPORT POLES SHOWN INDICATIVELY

PROPOSED 25m HIGH SWANN 5SH LATTICE TOWER WITH 2No. HEADFRAMES ON PROPOSED 6.4m x 6.4m x 1.2m CONCRETE BASE

PROPOSED 5No. OPERATOR CABINETS INSTALLED ON TOWER BASE

PROPOSED 2.4m HIGH METAL MESH FENCING c/w 3m DOUBLE ACCESS GATES PAINTED GREEN (RAL60009) 12m x 12m

EXISTING 3No. DERELICT SHEDS TO BE REMOVED

PROPOSED NEW METER CABINET TO BE BUILT WITHIN FENCELINE

TOP OF PROPOSED TOWER  
±25.00m AGL

C/L OF PROPOSED ANTENNAS  
±23.58m AGL

C/L OF PROPOSED DISHES  
±22.61m AGL

C/L OF PROPOSED ANTENNAS  
±20.58m AGL

C/L OF PROPOSED DISHES  
±19.61m AGL


TOP OF TREE  
±15.00m AGL

PROPOSED 6.4x6.4m CONCRETE FOUNDATION

EXISTING FENCE

GROUND LEVEL ±0.0m

PROPOSED NORTH ELEVATION  
(SCALE 1:125)

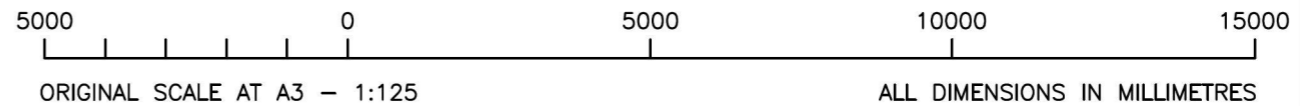

A	FIRST ISSUE	AR	MLB	28.11.23
REV.	MODIFICATION	BY	CHK.	DATE



ICON TOWER REFERENCE No.:  
GBR-SHR0003

OPERATOR 2 REFERENCE No.:  
N/A

OPERATOR 3 REFERENCE No.:  
N/A

SITE NAME AND ADDRESS:  
OSWESTRY LIVESTOCK AUCTIONS  
SHREWSBURY RD,  
OSWESTRY,  
SY11 2RT

DRAWING TITLE:  
PROPOSED SITE ELEVATION

PURPOSE OF ISSUE:  
PLANNING

DRAWING NUMBER:  
301

SURVEYED BY: PB		ORIGINAL SIZE: A3		ISSUE: A
DRAWN: AR	DATE: 28.11.23	CHECKED: MLB	DATE: 28.11.23	