


CONTRACTORS MUST CHECK ALL DIMENSIONS AND ONLY WORK FROM FIGURED DIMENSIONS - DISCREPANCIES MUST BE REPORTED IMMEDIATELY TO THE ARCHITECT TO AWAIT INSTRUCTIONS BEFORE PROCEEDING

IF IN DOUBT - ASK

DATE: REVISION:

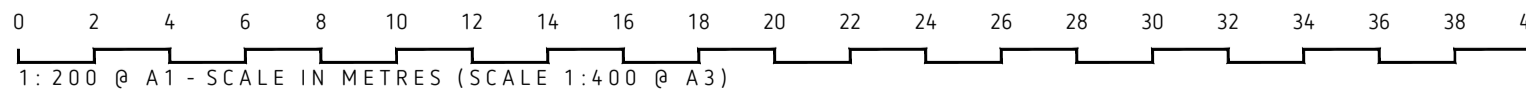

DRAWING BASED ON SURVEY INFORMATION FROM CORNISH ENGINEERING SURVEYS LTD.

EXISTING SITE PLAN

 **BEN WHITE ARCHITECTURE LIMITED**
T: 01872 858865 E: info@benwhitearchitecture.co.uk
www.benwhitearchitecture.co.uk

PROJECT TITLE:
NEW DWELLING
PLOT 4A TREVARRICK ROAD
ST. AUSTELL

DRAWING STATUS:
PLANNING
SCALE: AS SHOWN @ A1

DATE:
FEB' 2023
DRAWN: BW

PROJECT NO.: STAGE: DRAWING NO.: REVISION:
23009.3.0002 -