


© Whittam Cox Architects - Disclaimer:

This drawing is copyright of WCEC Group Ltd trading as Whittam Cox Architects, and shall not be reproduced nor used for any other purpose without the written permission of the Architects. This drawing must be read in conjunction with all other related drawings and documentation. It is the contractors responsibility to ensure full compliance with the Building Regulations. Do not scale from this drawing, use figured dimensions only. It is the contractors responsibility to check and verify all dimensions on site. Any discrepancies to be reported immediately.
 IF IN DOUBT ASK.
 Materials not in conformity with relevant British or European Standards/Codes of practice or materials known to be deleterious to health & safety must not be used or specified on this project.

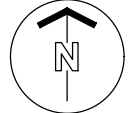

A	31/01/24	Red line boundary amended around the inner courtyard	SW/JBG
No.	Date	Description	Drawn/Chkd By
			CLIENT



PROJECT
 1 & 2 Market Place
 Mildenhall

TITLE
 Existing Site Plan

DRAWING STATUS
 Planning


DRAWN	SW	CHECKED	JBG
-------	----	---------	-----

SCALE 1:250 @ A3

DATE October 2023

Whittam Cox ARCHITECTS
 Chesterfield / 01246 260261
 London / 020 3388 0019
 Leeds / 0113 468 2450
 whittamcox.com

JOB NO.	DRAWING NO.	REV
230354	PL_02	A

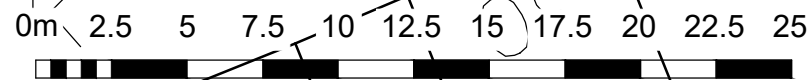

1:250