




PROPOSED SITE PLAN - SCALE 1 : 200

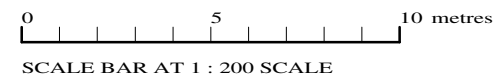

DRAWN BY Kevin Howe E-MAIL kevinhowe@rocketmail.com TEL : 07854 606097 [facebook.com/kevinhowedesignservices](https://www.facebook.com/kevinhowedesignservices)

ALL MEASUREMENTS TO BE CHECKED ON SITE - DO NOT SCALE FROM THIS DRAWING
DRAWN TO SCALE @ A3 SIZE

SCALES - FLOOR PLANS AND SECTIONS 1 : 50 ELEVATIONS 1 : 100 BLOCK PLANS 1 : 200

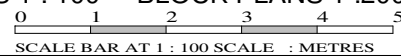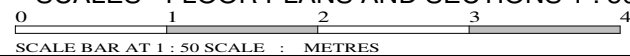

PROPOSED BLOCK PAVING
AT 12 BIRCH PLACE BROUGH HU15 1TT

PROPOSED SITE PLAN

DRAWING NO

24/06/03

REV -

DECEMBER 2023