


Proposals at  
16-18 Kilblain Street  
Greenock  
PA15 1SR

floor plan as existing

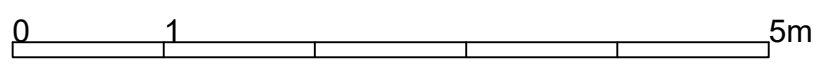

scale 1:50 (A3)  
dwg no. 31164/1