

EXTANT APPLICATION DC/21/05756

PROPOSED REPOSITIONING OF TRACK


EXISTING TRACK REMOVED

EXISTING GATE TO REMAIN

PROPOSED TENNIS COURT

HILL HOUSE

PROPOSED CARTLIDGE

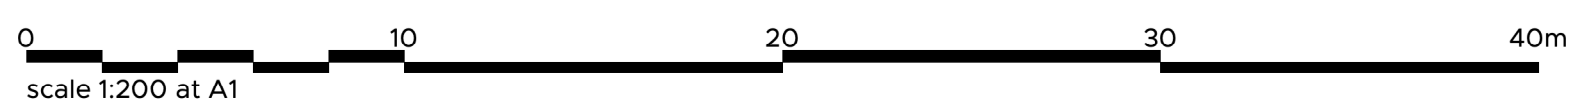

REVISION	DESCRIPTION	DATE	DRAWN	CHECK

JOB NO.	5661	DRAWING TITLE	PA_06	REVISED BY	
TITLE	Extant Site Plan				
SCALE	1:200	SHEET SIZE	A1		
ISSUE DATE	10/2021				
AUTHOR	TL	CHECK	MC		
PROJECT	PROPOSED CHANGE OF USE Hill House, Silver Hill, Hintlesham, IP8 3NJ				
CLIENT	Mr & Mrs Bostock				
STATUS	PLANNING				