


Approved and Proposed First Floor Plan

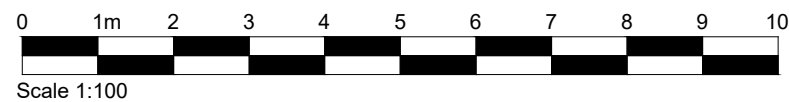

CDM 2015

To Comply with the CDM regulations 2015, the client will need to employ a principal designer and principal contractor to assist in the health and safety process and co-ordinate health and safety matters. Further advice with regards to the clients duties and the duties of the principal designer & principal contractor can be found on the Internet (such as CONIAC Industry Guidance & HSE website), or alternatively you should take advice from a suitably qualified Professional Consultant. This drawing, together with an asbestos survey or any other surveys and record drawings / information that the client has on the building or site such as service locations should be passed on to the contractor.

Alistair Morrison Architects do not extend to principal designer role, so the principal contractor will be responsible for developing health and safety file during construction and handing it over to the client as an as built health and safety file upon practical completion of the building or works there to.

Revisions

A	TITLE UPDATED
---	---------------

11.01.2024

Project
60 GRANVILLE ROAD ST. MARGARETS BAY DOVER
PROPOSED NEW DWELLING

Client
DR DASS AND DR KAUSHAL

Title
APPROVED AND PROPOSED FIRST FLOOR PLAN

Scale 1:100 Date 18.01.2022 Drawn by SG Bourne

Alistair Morrison Architects

14 CRISPIN CLOSE WORTH DEAL KENT CT14 0FD
Telephone : 07770 571166 email : alistairmorrison@me.com

Project Number 21-06 Drawing Number 16 Revision A

21-06 16 A

This drawing is the copyright of Alistair Morrison Architects and should not be copied or reproduced without written consent.

All dimensions are to be checked on site prior to setting out and fabrication the Architect should be notified of any discrepancy.

Do not scale from this drawing unless scale bars are shown for Planning drawings only.