


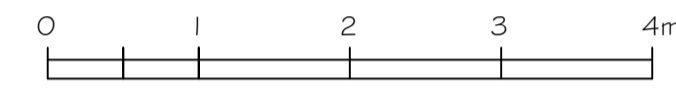

PROPOSED FRONT ELEVATION (north)

SCALE 1:50 @A1



PROPOSED SIDE ELEVATION (east)



PROPOSED SIDE ELEVATION (west)



PROPOSED REAR ELEVATION (south)

BURLINGTON
BRAMSHILL ROAD
HECKFIELD

DATE: November 2023
DRAWING NO. P.04 REV. -