


PROPOSED GROUND FLOOR PLAN

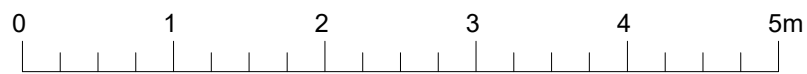

Scale Bar

Rev.	Revision Note	Date
	Proposed alterations to; 56 Coquet Gardens WALLSEND NE28 6AG	Scale 1:50 Date 19.01.24
	Title Proposed Ground Floor Plan	Sheet No. 003