




Existing  
Front Elevation C



Proposed  
Front Elevation C

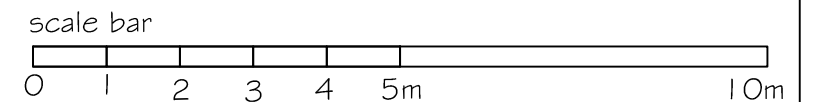

TITLE: 2 Colyton Road East Dulwich London SE22 ONE	CLIENT: <b>Konrad Wisniewski</b>	DATE: Sep 2023	DRAWING TITLE: Existing & Proposed Front Elevation C	DRAWING NO: P 012		Designer: kingman_cheung@hotmail.com Phone: 07909 961136
		SCALE: 1:100@A3		Revision: -		