
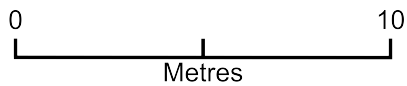


Lowdham Station site plan

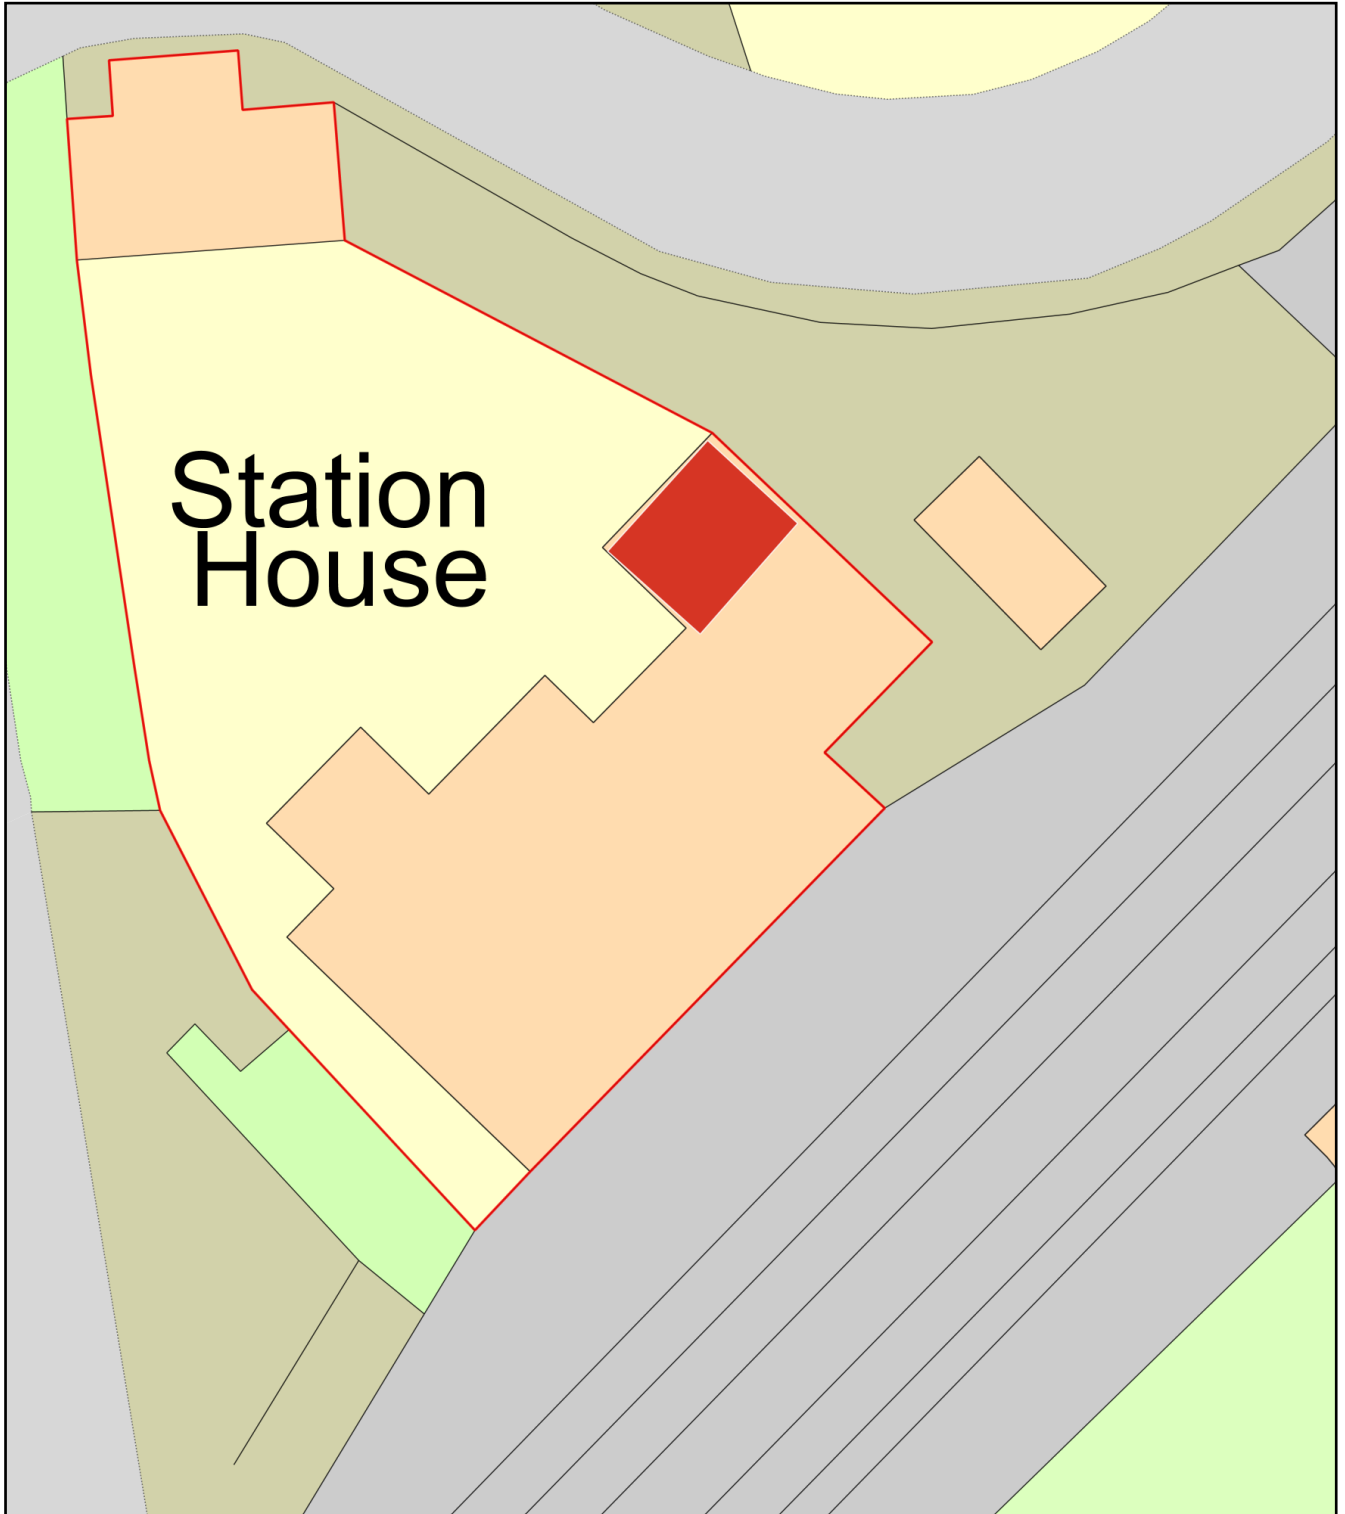

Plan Produced for: David Moore

Date Produced: 05 Feb 2024

Plan Reference Number: TQRQM24036222805672

Scale: 1:200 @ A4