


Site Plan 30 Mary Rose Close

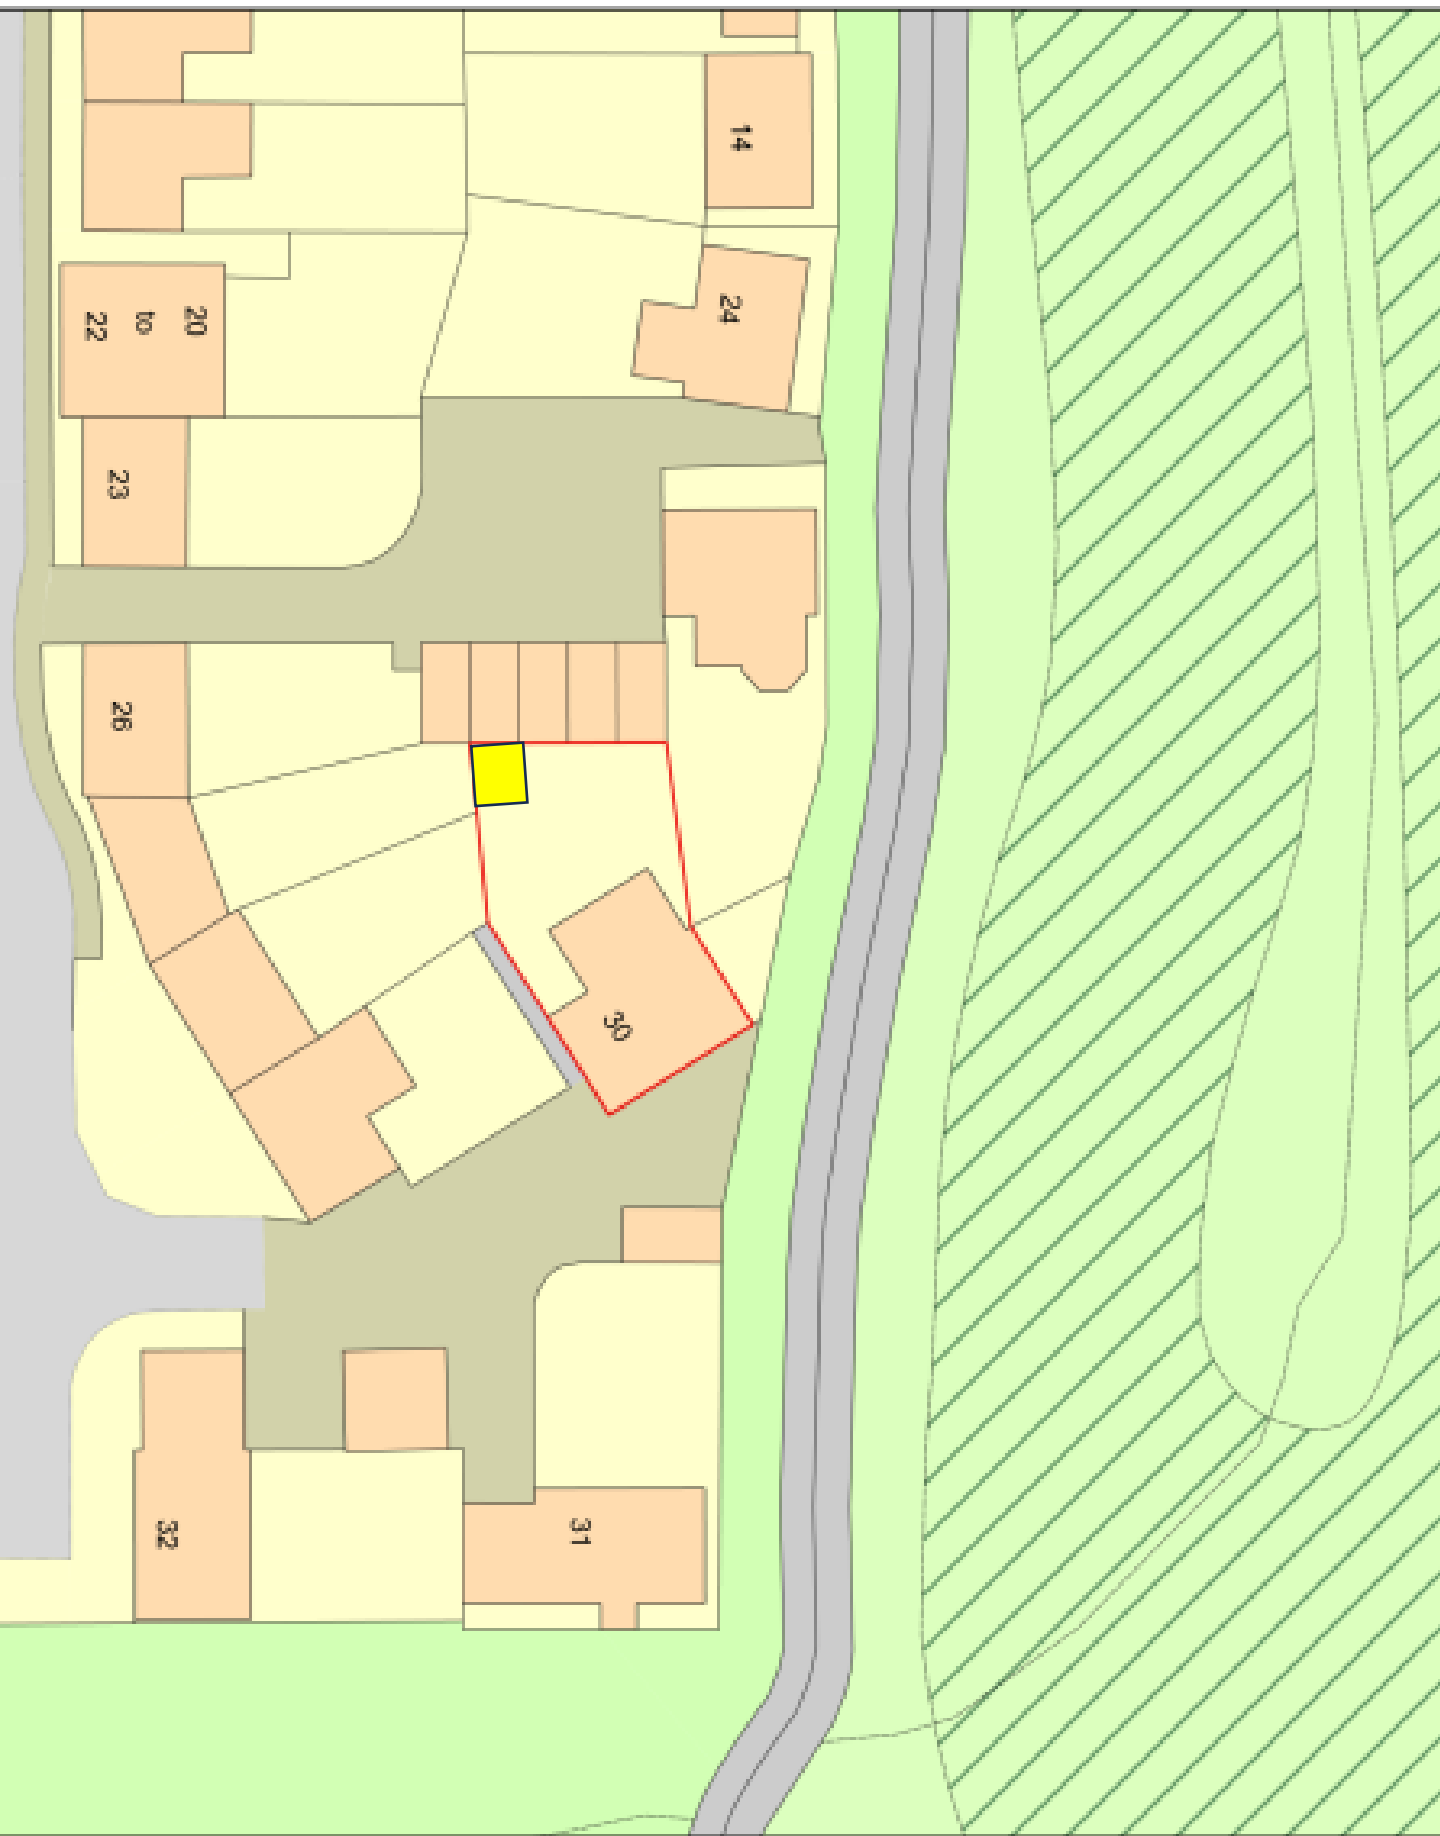

Plan Produced for: R Pacitto

Date Produced: 24 Jan 2024

Plan Reference Number: TQRQM24024115254545

Scale: 1:500 @ A4

