






Keyingham

Final foul connection from pumping station to be agreed either rising main connection into Maister Road or connection onto possible extended requisition sewer from Maister road - see drainage assessment

-  PROPOSED SURFACE WATER DRAIN RUN
-  PROPOSED FOUL DRAIN RUN
-  STORAGE CRATES SYSTEM SOAKAWAYS
-  SURFACE WATER TO SOAKAWAYS - SUBJECT TO ON-SITE TESTING

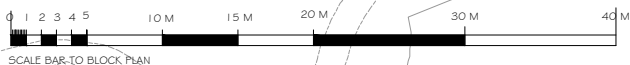

PROPOSED RESIDENTIAL DEVELOPMENT
LAND WEST OF CHURCH LANE KEYINGHAM EAST YORKSHIRE
REVISED INDICATIVE DRAINAGE PLAN

C.C.F.D. (Hull) Limited
Architectural Services
49 HEMBLE WAY KINGSWOOD
HULL HU7 3ET EAST YORKSHIRE
TEL: 01482 826634 FAX: 01482 825771
E-Mail: car@ccwf.co.uk

scale: 1:500 - Block Plan @ A3
date: JAN 2023
DRG NO: MR/013/04.2

