




01 EXISTING ROOF PLAN
1:100

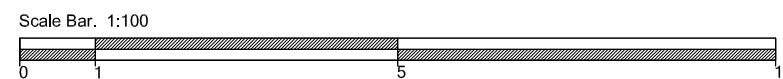

revision/date	note

morseWEBB
architects
The Byre The Street Bramley Hampshire RG26 5DE
T: 01256 587888 W: www.morsewebb.co.uk

project
**Conversion of
Palace Cinema
Alton**

title
Existing Roof Plan

status
PLANNING

scale 1:100 @A3	date January 2023
job no. 760	dwg no. 006
status/revision PL/01	

© Morse Webb Ltd