


01 EXISTING SECOND FLOOR PLAN
1:100

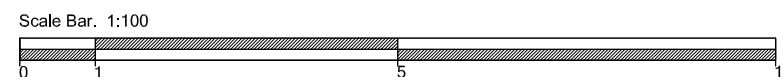

revision/date note

morseWEBB
architects

The Byre The Street Bramley Hampshire RG26 5DE
T: 01256 587888 W: www.morsewebb.co.uk

project
**Conversion of
Palace Cinema
Alton**

title
Existing Second Floor Plan

status PLANNING		
scale 1:100 @A3	date January 2023	
job no. 760	dwg no. 005	status/revision PL/01

© Morse Webb Ltd