



**REVISIONS**

A) Planning Issue  
16.08.2023



**Front Elevation**

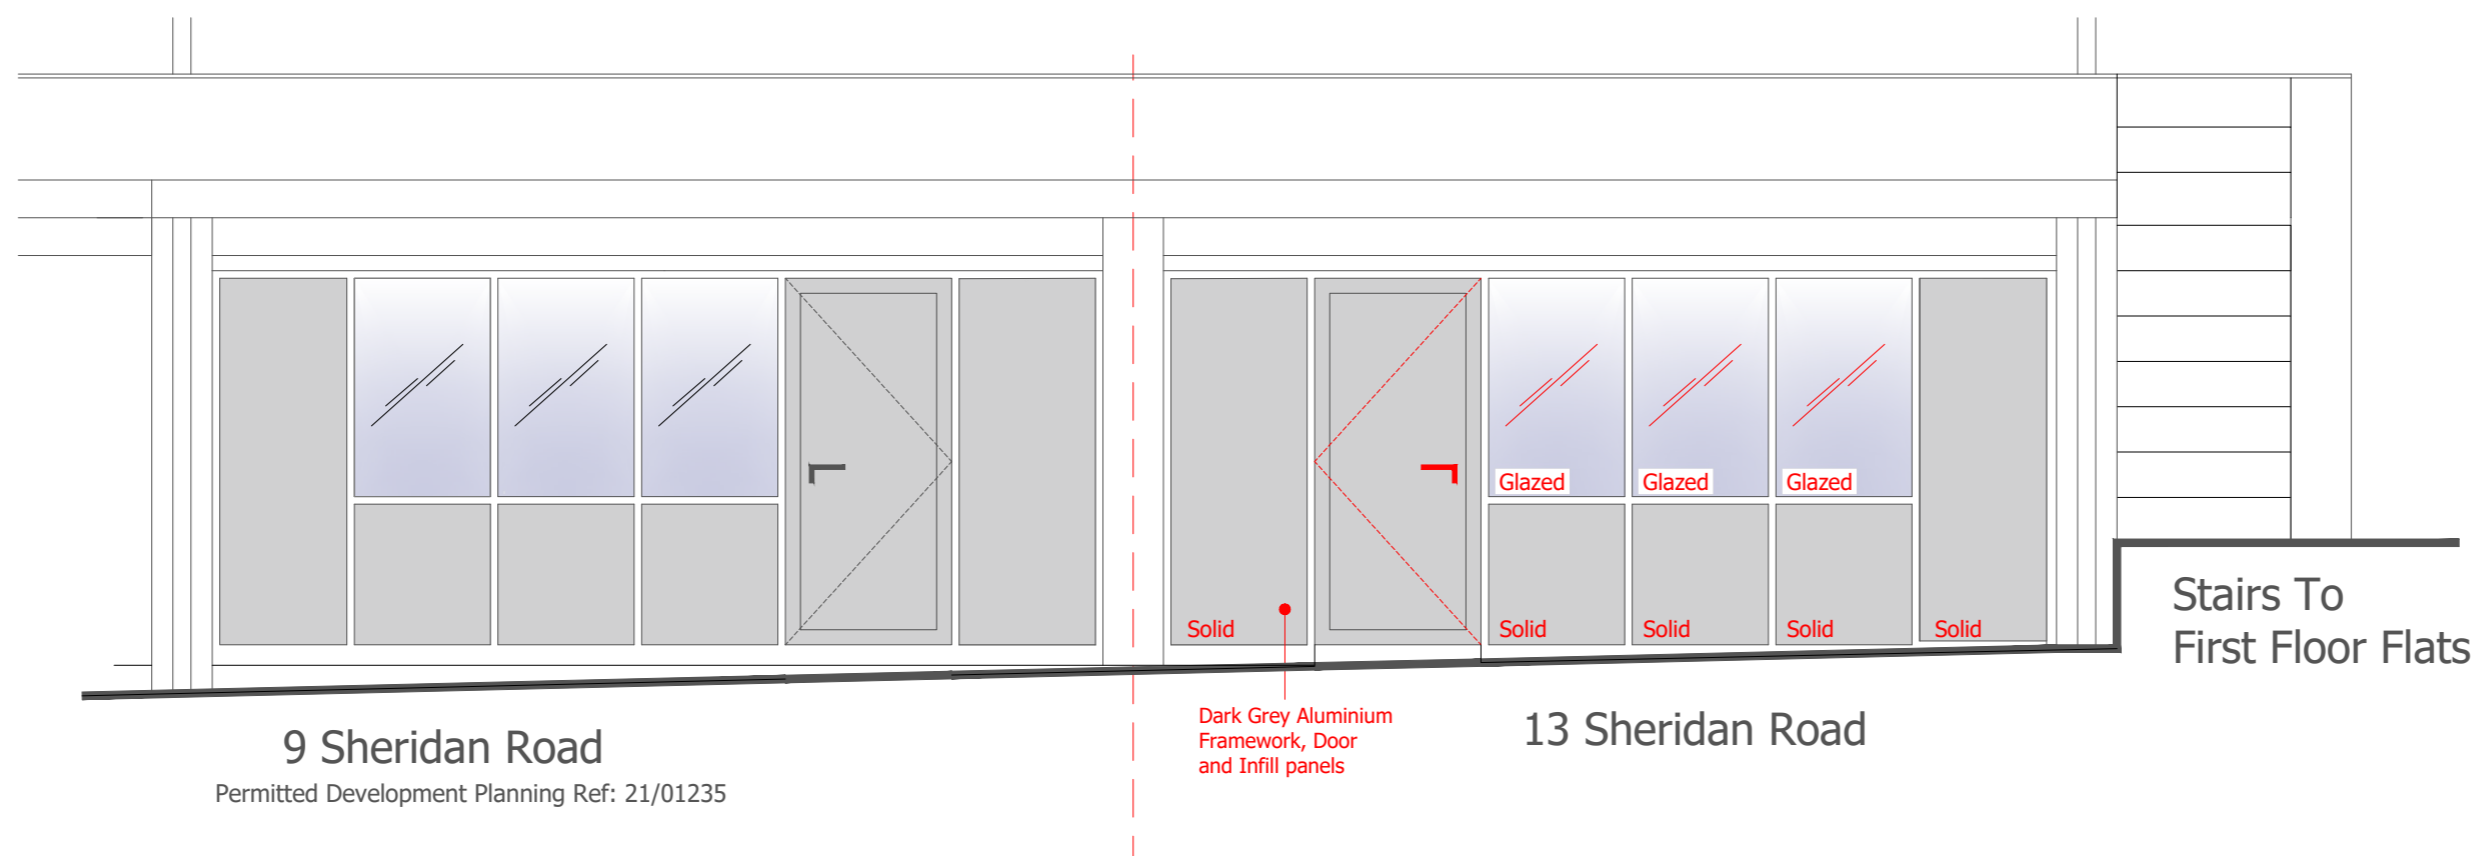

**Rear Elevation**

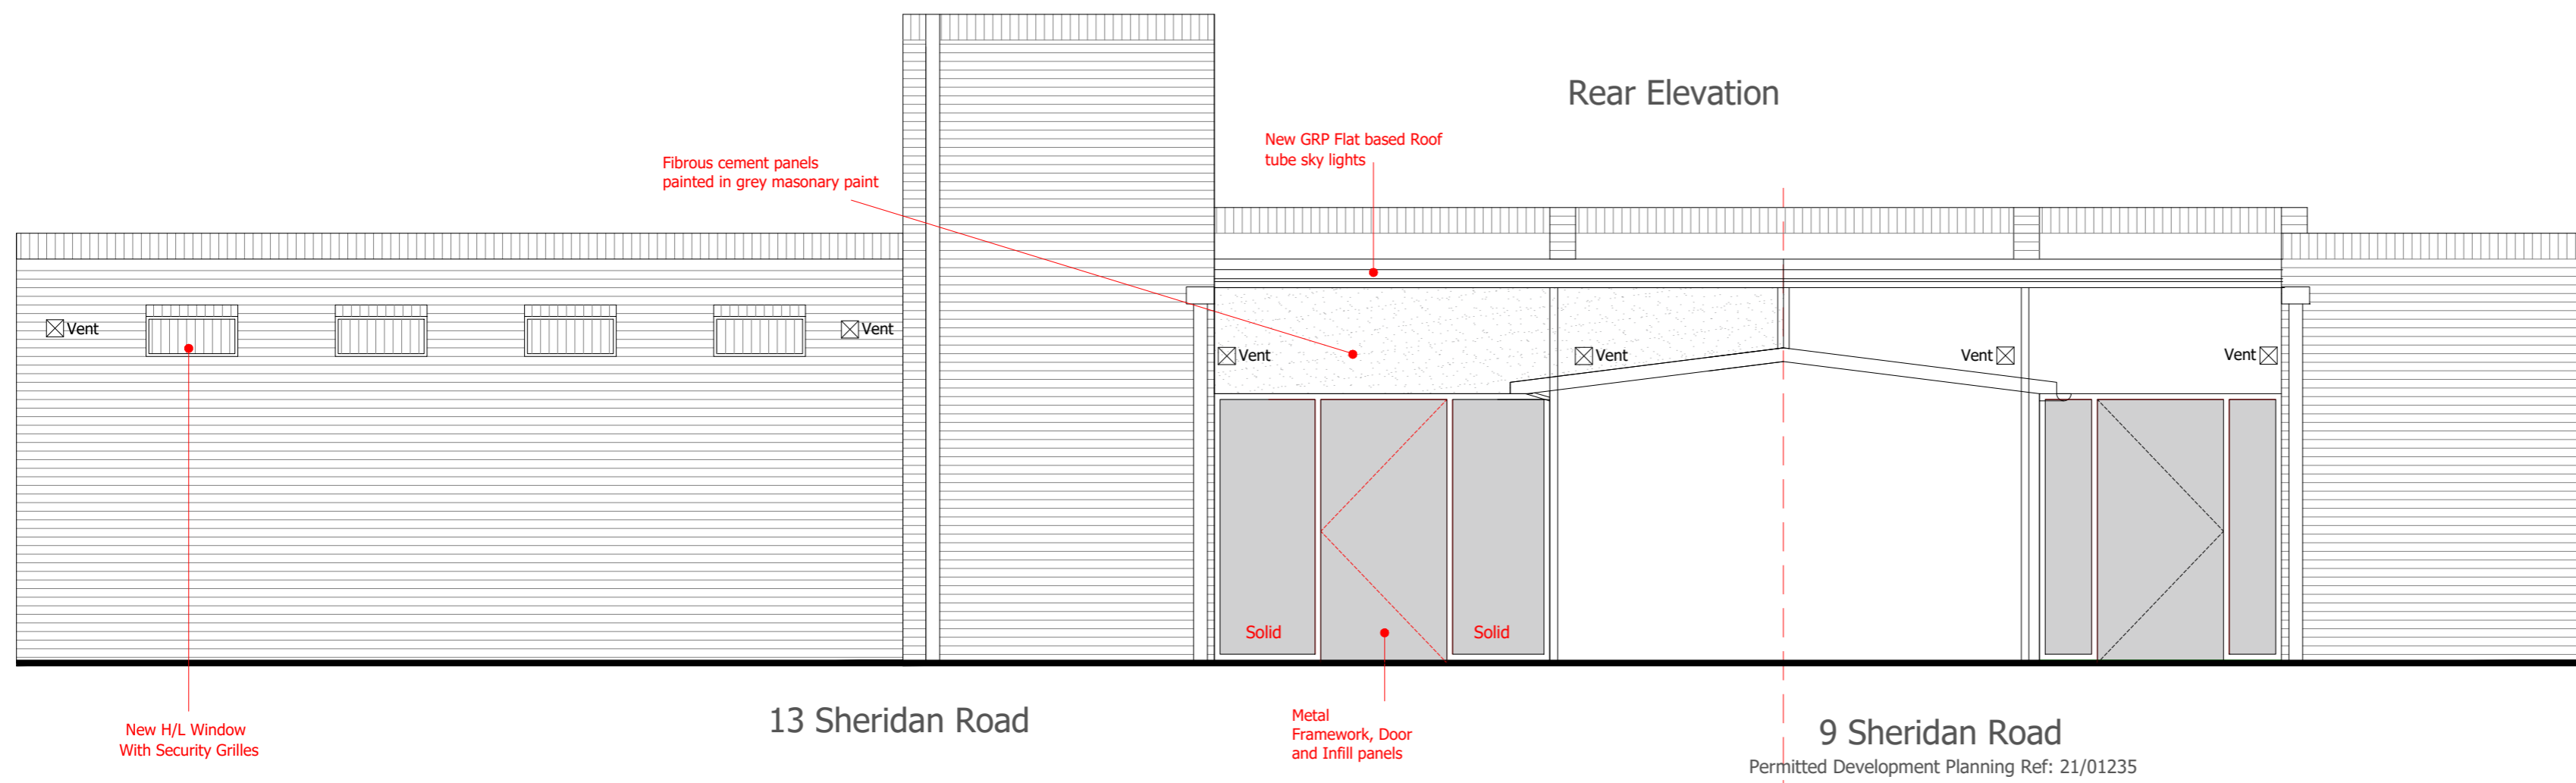

**South East Elevation - 13 Sheridan Road**

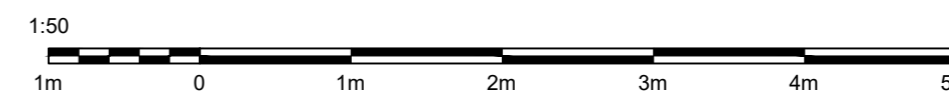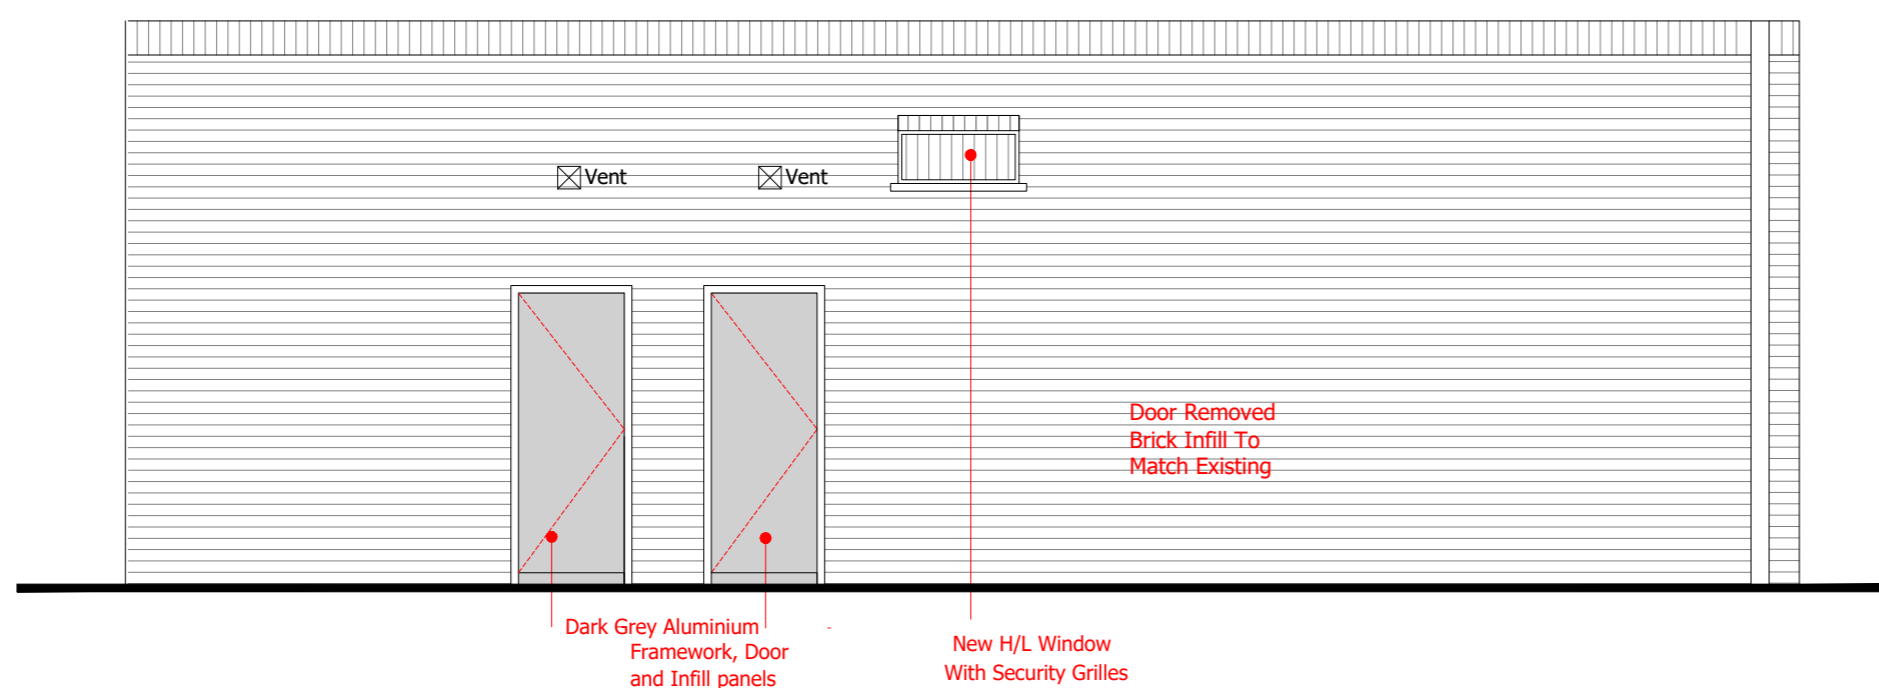

**PLANNING**




Property Services  
Dover District Council  
White Cliffs Business Park  
Dover Kent CT16 3PJ  
Tel: (01304) 821199  
Fax: (01304) 872240

Eurling Roger Walton, C. Eng. M.I.C.E.  
Strategic Director (Place & Environment)

Proposed Youth Centre Development  
Crosslinks  
Original Proposal For Elevations

13 Sheridan Road  
Dover

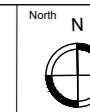

Designed:	Drawn: KB	Date: AUG 2023
1:50 @ A2	Drawing Number	Rev A