


1 Existing Site
1 : 250

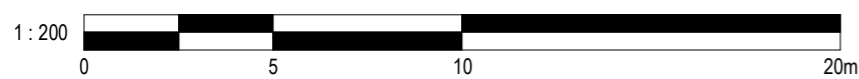

2 Proposed Site
1 : 250



Image showing Laurel bushes on the western boundary



Architectural Design □ Leisure Design □ Consultancy
116 Westgate, Pickering, North Yorkshire, YO18 8BB
Tel : 07397 533212 Email : jonathan@jawdesign.co.uk

SUFFIX LETTER		REVISION		INITIAL & DATE		PROJECT TITLE 2 Fossland View			Drawn by JAW		Date Jan 24		Scale 1:200	
CLIENT Mr and Mrs Ozmus						DRAWING TITLE Existing and Proposed Site Plan			Checked by		Date		Revision	
						A3 ©			Drawing No. 2023321		/ A110			