




Existing fascia and hanging signs to be removed

40 HENDERSON STREET

NORTH ELEVATION Scale 1:50

Revision	Drawn	Checked	Date

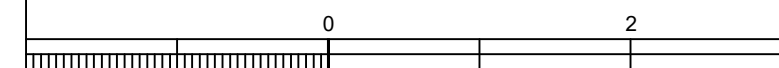

EXISTING ELEVATION  
Scale 1:50

Project  
40 HENDERSON STREET  
BRIDGE OF ALLAN  
STIRLING FK9 4HS

Drawing EXISTING ELEVATION	Drg No. 1429P12	Rev.
Date FEBRUARY 2024		

Drawn by: RP	Checked by: -	Scale 1.50 @ A3
--------------	---------------	-----------------

Aberfeldy Business Park Dunkeld Road ABERFELDY PH15 2AQ Tel: (01887) 820098	<b>EÒLAS</b> ARCHITECTS	Unit 1 55 Ruthven Lane GLASGOW G12 9BG <small>© ALL CONTENTS COPYRIGHT www.eolasarchitects.com</small>
---	----------------------------	--