

Revision	Drawn	Checked	Date

Project
40 HENDERSON STREET
BRIDGE OF ALLAN
STIRLING FK9 4HS

Drawing
SITE PLAN


Drg No.
1429P02

Date
JANUARY 2024

Drawn by: **JD**

Checked by: **-**

Scale **1.250 @A3**

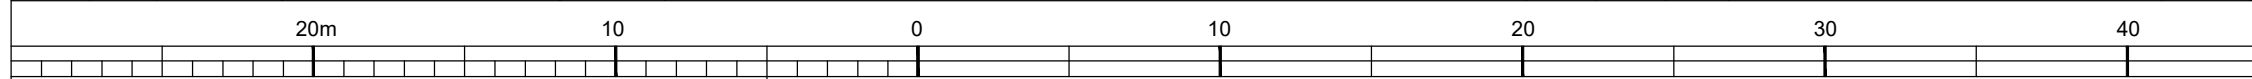

Scale: 1.250

NORTH

Crown copyright. All rights reserved. Licence Number 100007150

Aberfeldy Business Park
 Dunkeld Road
 ABERFELDY
 PH15 2AQ
 Tel : (01887) 820098

EÒLAS
 ARCHITECTS

Unit 1
 55 Ruthven Lane
 GLASGOW
 G12 9BG
 © ALL CONTENTS COPYRIGHT
 www.eolasarchitects.com