
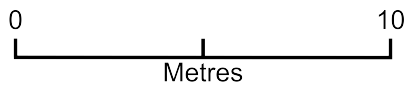


4 Buckland Manor New Cottages - Site plan

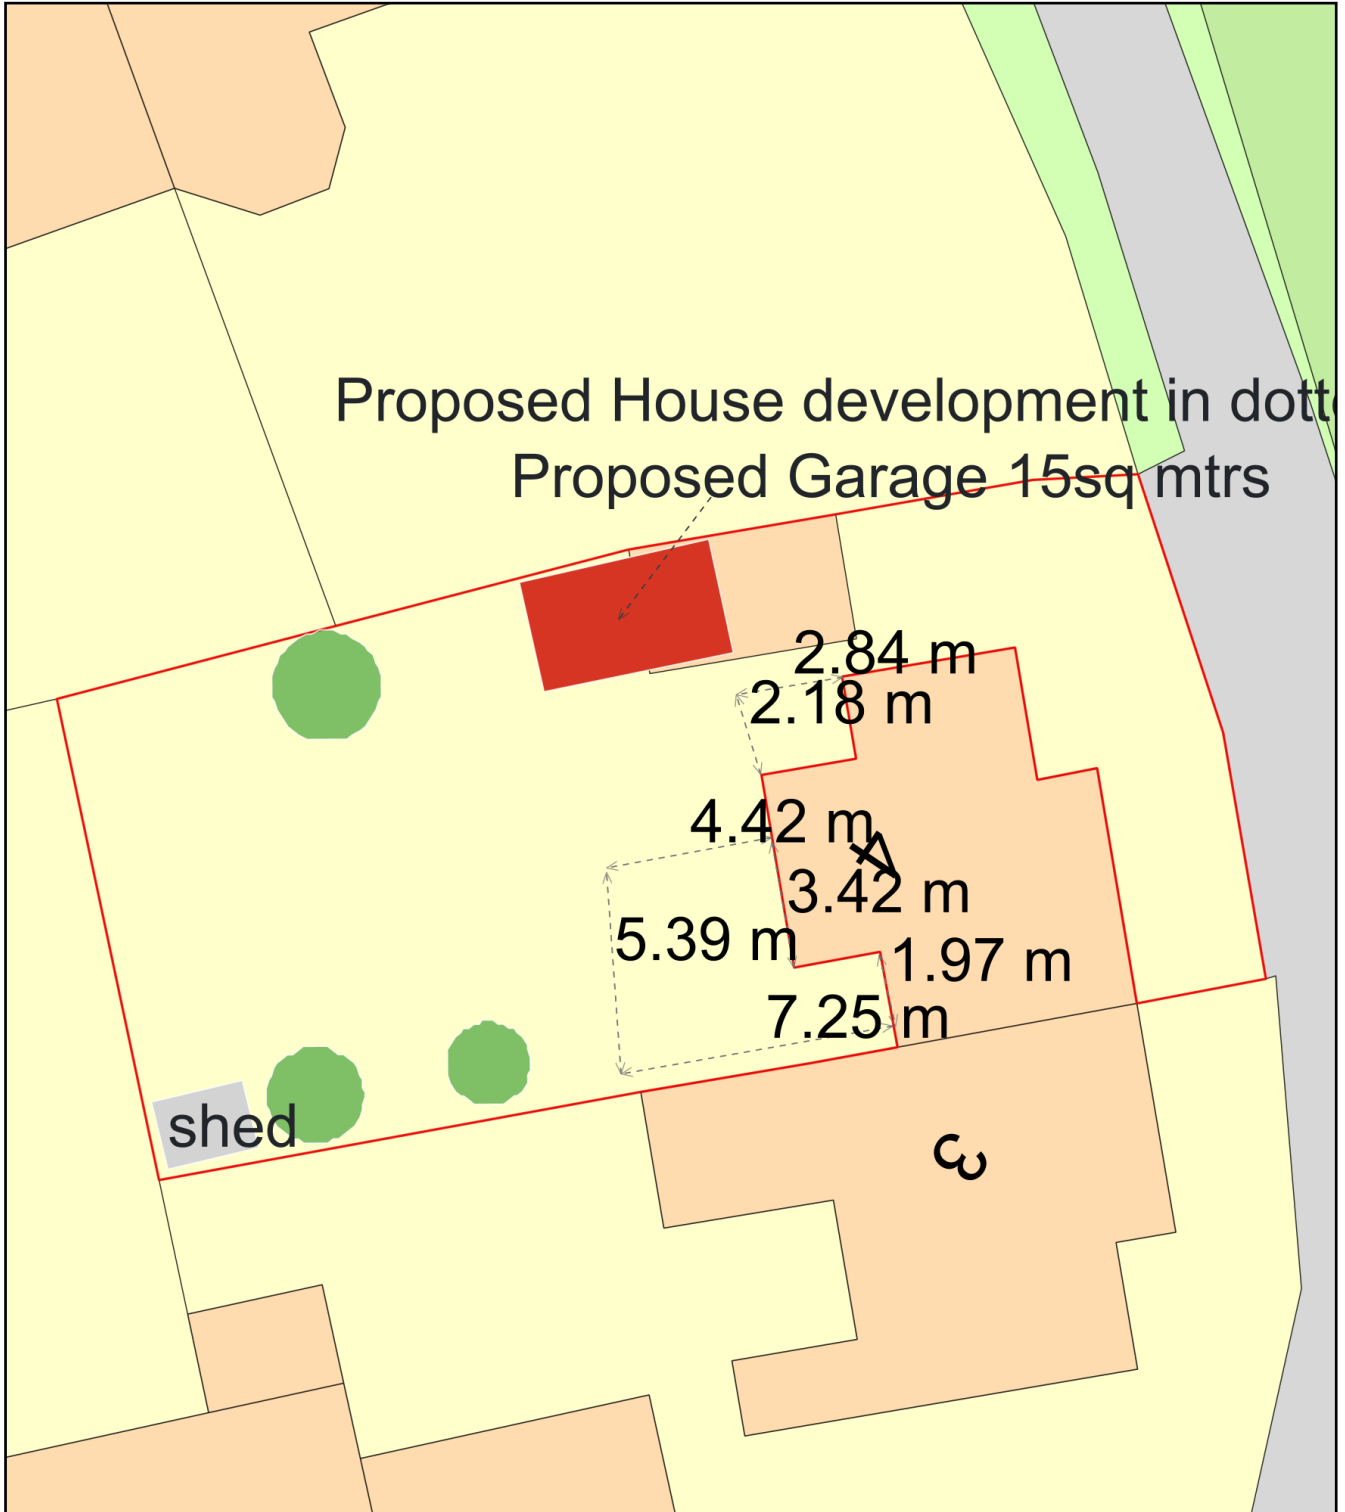

Plan Produced for: Liam Porter

Date Produced: 30 Jan 2024

Plan Reference Number: TQRQM24010111042284

Scale: 1:200 @ A4