


- GENERAL NOTES:**
1. THIS IS AN A1 DRAWING, IF REPRODUCED IN ANY OTHER FORMAT THE SCALE SHOWN WILL BE INCORRECT.
 2. ANY AMBIGUITIES, OMISSIONS AND ERRORS, OR INCONSISTENCIES WITH OTHER DOCUMENTS, ON THIS DRAWING SHOULD BE NOTIFIED IMMEDIATELY TO THE DESIGN MANAGER BEFORE THE COMMENCEMENT OF WORKS ON SITE.
 3. ALL DIMENSIONS ARE IN MILLIMETERS UNLESS OTHERWISE STATED.
 4. ALL DIMENSIONS ARE TO BE CHECKED ON SITE ANY DISCREPANCIES ARE TO BE NOTIFIED IMMEDIATELY TO THE DESIGN MANAGER BEFORE THE COMMENCEMENT OF WORKS ON SITE.
 5. THIS DRAWING IS TO BE READ IN CONJUNCTION WITH ALL OTHER RELEVANT DRAWINGS AND SPECIFICATIONS FOR THIS PROJECT AND APPARENT INCONSISTENCIES BROUGHT TO THE ATTENTION OF THE DESIGN MANAGER.

Existing site plan
Scale 1:500 @ A1

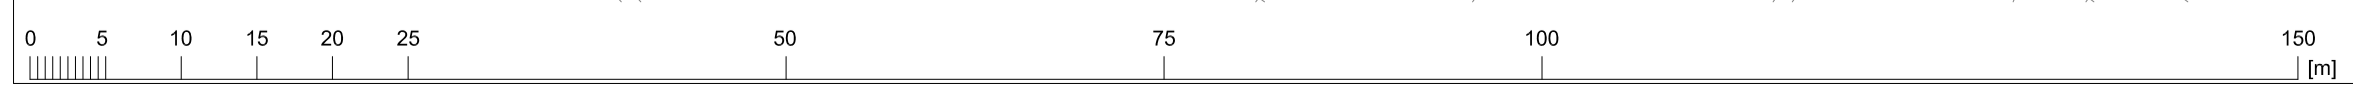

P01	FIRST ISSUE	25.01.24				
REV	DESCRIPTION	DATE				
cbp.						
ESTABLISHMENT						
MCMULLEN BARRACKS						
ASSET		JOB No:				
SITE						
SECURITY CLASSIFICATION						
OFFICIAL						
PROJECT						
SPORTS PITCH						
DRAWING TITLE						
EXISTING SITE PLAN						
BIM TECH	ENG	QA ENG	SCALE	DATE	APPROVAL	OFFICE OF ORIGIN
DJ	JF	BB	1:500	16.12.23	RIBA STAGE 2	NOTTINGHAM
PROJECT No:		-ORIGINATOR-ZONE-LEVEL-TYPE-ROLE-DRAWING No:	SUITABILITY	REVISION		
22046 - CBP-Z0-00-DR-A-1501			S4	P01		
reproduction subject to copyright			original sheet size A1			